


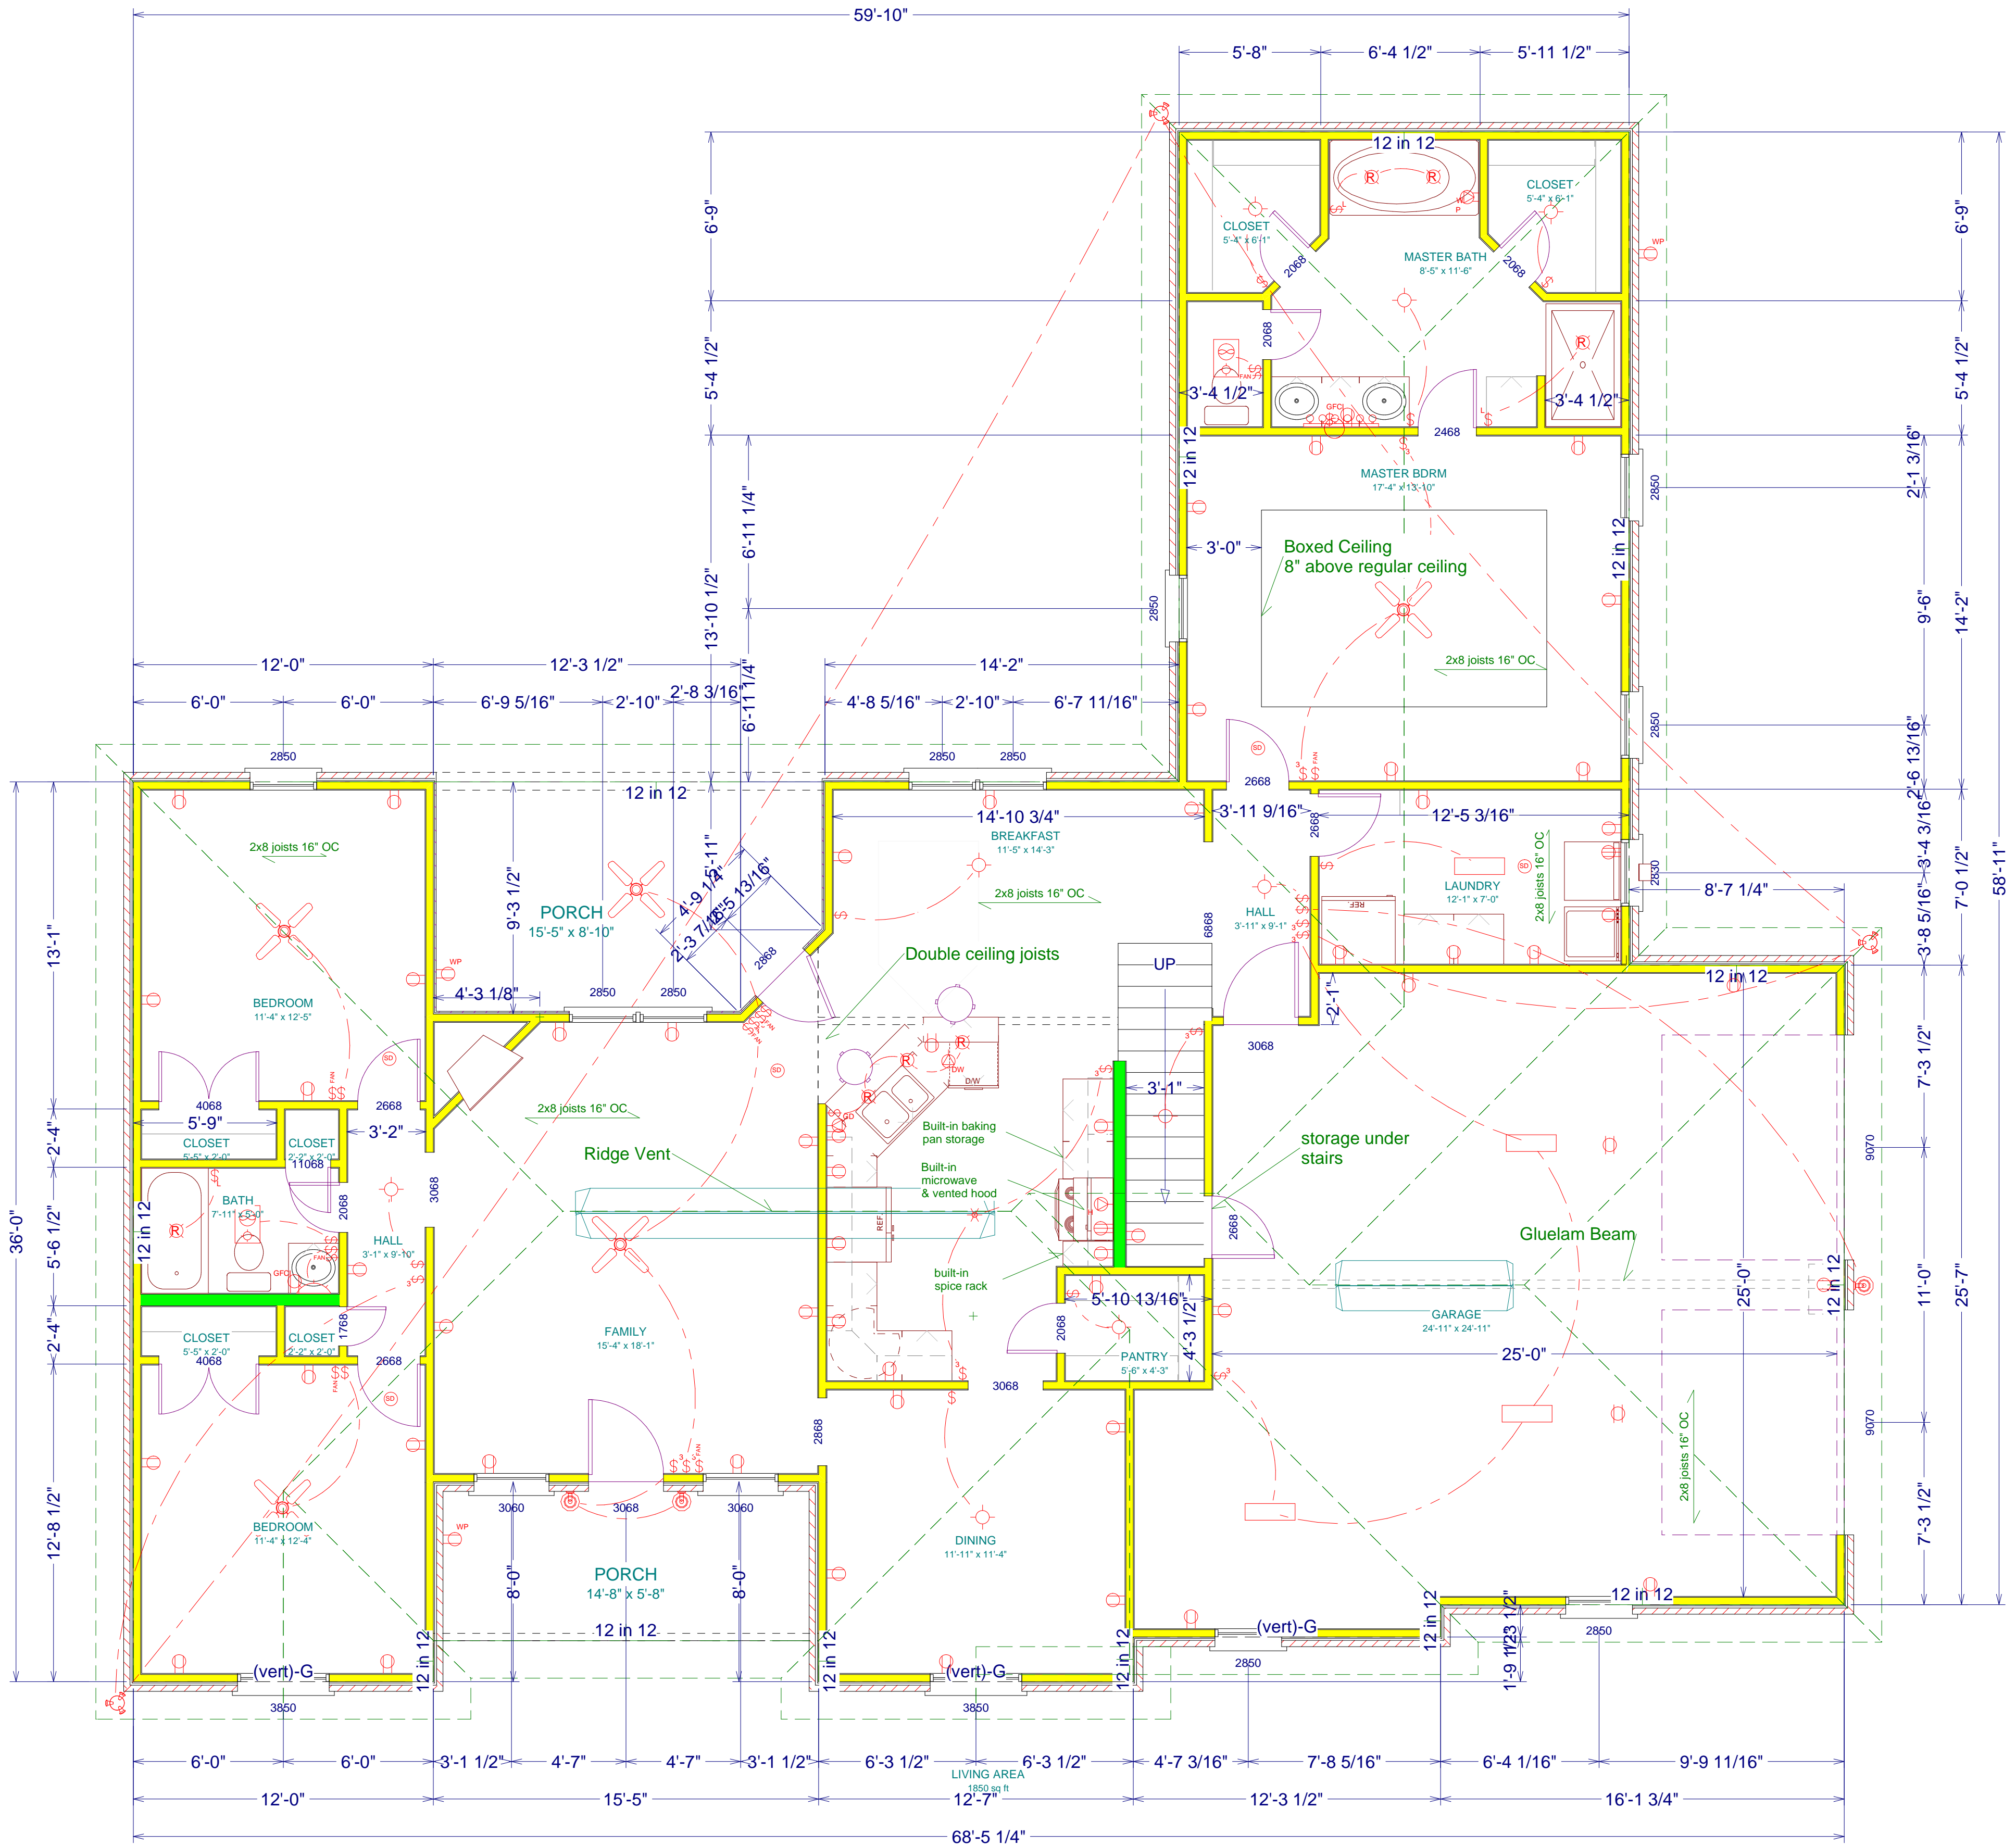

NUMBER	QTY	FLOOR	SIZE	DIMENSIONS	WIDTH	HEIGHT	R/O	DESCRIPTION	HEADER	THICKNESS	WINDOW SCHEDULE	CODE	MANUFACTURER	COMMENTS	QTY	NUMBER
W01	1	1	2830	32"X36"	32"	36"	33X37 1/2	DOUBLE HUNG	2X6X36 (2)						1	W01
W02	10	1	2850	32"X60"	32"	60"	33X81 1/2	DOUBLE HUNG	2X6X36 (2)						10	W02
W03	2	1	3060	36"X72"	36"	72"	37X73 1/2	DOUBLE HUNG	2X7X40 (2)						2	W03
W04	2	1	3850	44"X60"	44"	60"	45X61 1/2	DOUBLE HUNG	2X7X40 (2)						2	W04
W05	1	2	2640	30"X48"	30"	48"	31X49 1/2	SNGL CASEMENT-HR	2X5X34 (2)						1	W05
W06	1	2	2840	32"X48"	32"	48"	33X49 1/2	DOUBLE HUNG	2X6X36 (2)						1	W06

NUMBER	QTY	FLOOR	SIZE	DIMENSIONS	WIDTH	HEIGHT	R/O	DESCRIPTION	HEADER	THICKNESS	DOOR SCHEDULE	HANDLE	EXT_HANDLE	LOCK	EXT_LOCK	CODE	MANUFACTURER	COMMENTS	QTY	NUMBER
D01	1	1	11068	21 3/4X80X1 3/8"	21 3/4"	80"	22 3/4X81 1/2	6 PANEL	2X4X25 3/4 (2)	1 3/8	HINGE HIDDEN (2)	HANDLE: KNOB	EXT_HANDLE: KNOB	LOCK: NONE	EXT_LOCK: NONE				1	D01
D02	1	1	1768	18 3/4X80X1 3/8"	18 3/4"	80"	19 3/4X81 1/2	6 PANEL	2X4X22 3/4 (2)	1 3/8	HINGE HIDDEN (2)	HANDLE: KNOB	EXT_HANDLE: KNOB	LOCK: NONE	EXT_LOCK: NONE				1	D02
D03	5	1	2068	24X80X1 3/8"	24"	80"	25X81 1/2	6 PANEL	2X6X28 (2)	1 3/8	HINGE HIDDEN (2)	HANDLE: KNOB	EXT_HANDLE: KNOB	LOCK: NONE	EXT_LOCK: NONE				5	D03
D04	1	1	2468	28X80X1 3/8"	28"	80"	29X81 1/2	6 PANEL	2X6X32 (2)	1 3/8	HINGE HIDDEN (2)	HANDLE: KNOB	EXT_HANDLE: KNOB	LOCK: NONE	EXT_LOCK: NONE				1	D04
D05	1	1	2668	30X80X1 3/4"	30"	80"	31X81 1/2	EXT. HINGED-PANEL	2X6X34 (2)	1 3/4	HINGE HIDDEN (3)	HANDLE: KNOB	EXT_HANDLE: LEVER	LOCK: NONE	EXT_LOCK: NONE				1	D05
D06	4	1	2668	30X80X1 3/8"	30"	80"	31X81 1/2	6 PANEL	2X6X34 (2)	1 3/8	HINGE HIDDEN (2)	HANDLE: KNOB	EXT_HANDLE: KNOB	LOCK: NONE	EXT_LOCK: NONE				4	D06
D07	1	1	2668	32X80X1 3/4"	32"	80"	33X81 1/2	EXT. HINGED-GLASS	2X6X36 (2)	1 3/4	HINGE HIDDEN (3)	HANDLE: KNOB	EXT_HANDLE: LEVER	LOCK: NONE	EXT_LOCK: NONE				1	D07
D08	1	1	3068	36X80X1 3/4"	36"	80"	37X81 1/2	EXT. 2 PANEL 2 GLASS	2X7X40 (2)	1 3/4	HINGE HIDDEN (3)	HANDLE: KNOB	EXT_HANDLE: LEVER	LOCK: NONE	EXT_LOCK: NONE				1	D08
D09	1	1	3068	36X80X1 3/4"	36"	80"	37X81 1/2	EXT. ELLIPSE@THREE	2X7X40 (2)	1 3/4	HINGE HIDDEN (3)	HANDLE: KNOB	EXT_HANDLE: LEVER	LOCK: NONE	EXT_LOCK: NONE				1	D09
D10	2	1	4068	24X80X1 3/8"	24"	80"	49X81 1/2	6 PANEL	2X7X52 (2)	1 3/8	HINGE HIDDEN (2)	HANDLE: KNOB	EXT_HANDLE: KNOB	LOCK: NONE	EXT_LOCK: NONE				2	D10
D11	2	1	9070	108X84"	108"	84"	109X85 1/2	GARAGE	2X12X115 (2)	1 3/4									2	D11
D12	1	2	2068	24X80X1 3/8"	24"	80"	25X81 1/2	6 PANEL	2X6X28 (2)	1 3/8	HINGE HIDDEN (2)	HANDLE: KNOB	EXT_HANDLE: KNOB	LOCK: NONE	EXT_LOCK: NONE				1	D12
D13	3	2	2668	30X80X1 3/8"	30"	80"	31X81 1/2	6 PANEL	2X6X34 (2)	1 3/8	HINGE HIDDEN (2)	HANDLE: KNOB	EXT_HANDLE: KNOB	LOCK: NONE	EXT_LOCK: NONE				3	D13
D14	1	2	2668	32X80X1 3/4"	32"	80"	33X81 1/2	EXT. HINGED-PANEL	2X6X36 (2)	1 3/4	HINGE HIDDEN (3)	HANDLE: KNOB	EXT_HANDLE: KNOB	LOCK: NONE	EXT_LOCK: NONE				1	D14
D15	1	2	2668	32X80X1 3/4"	32"	80"	33X81 1/2	EXT. HINGED-PANEL	2X6X36 (2)	1 3/4	HINGE HIDDEN (3)	HANDLE: KNOB	EXT_HANDLE: LEVER	LOCK: NONE	EXT_LOCK: NONE				1	D15
D16	1	2	4068	24X80X1 3/8"	24"	80"	49X81 1/2	6 PANEL	2X7X52 (2)	1 3/8	HINGE HIDDEN (2)	HANDLE: KNOB	EXT_HANDLE: KNOB	LOCK: NONE	EXT_LOCK: NONE				1	D16





LEGEND: yellow walls = 4", green walls = 6"

IMPORTANT: To the best of my knowledge these plans are drawn to comply with owner's and/or builder's specifications. THE CONTRACTOR shall verify all dimensions and attached drawings, and shall determine any structural components (i.e. grade beams, piers, support beams, lumber spans, etc.) that are necessary. BILL LYON ENTERPRISES is not liable for errors once construction has begun. While every effort has been made in the preparation of this plan to avoid mistakes, the maker can not guarantee against human error.

Page: **First Floor**
 Title: **T Harris 01**
 For: **T Harris**
 Date: **1/12/07**

Bill Lyon Enterprises plans@BillLyon.com
 1385 HWY 305 N Wk: 662-893-3395
 Olive Branch, MS 38654 Fax: 901-328-4747

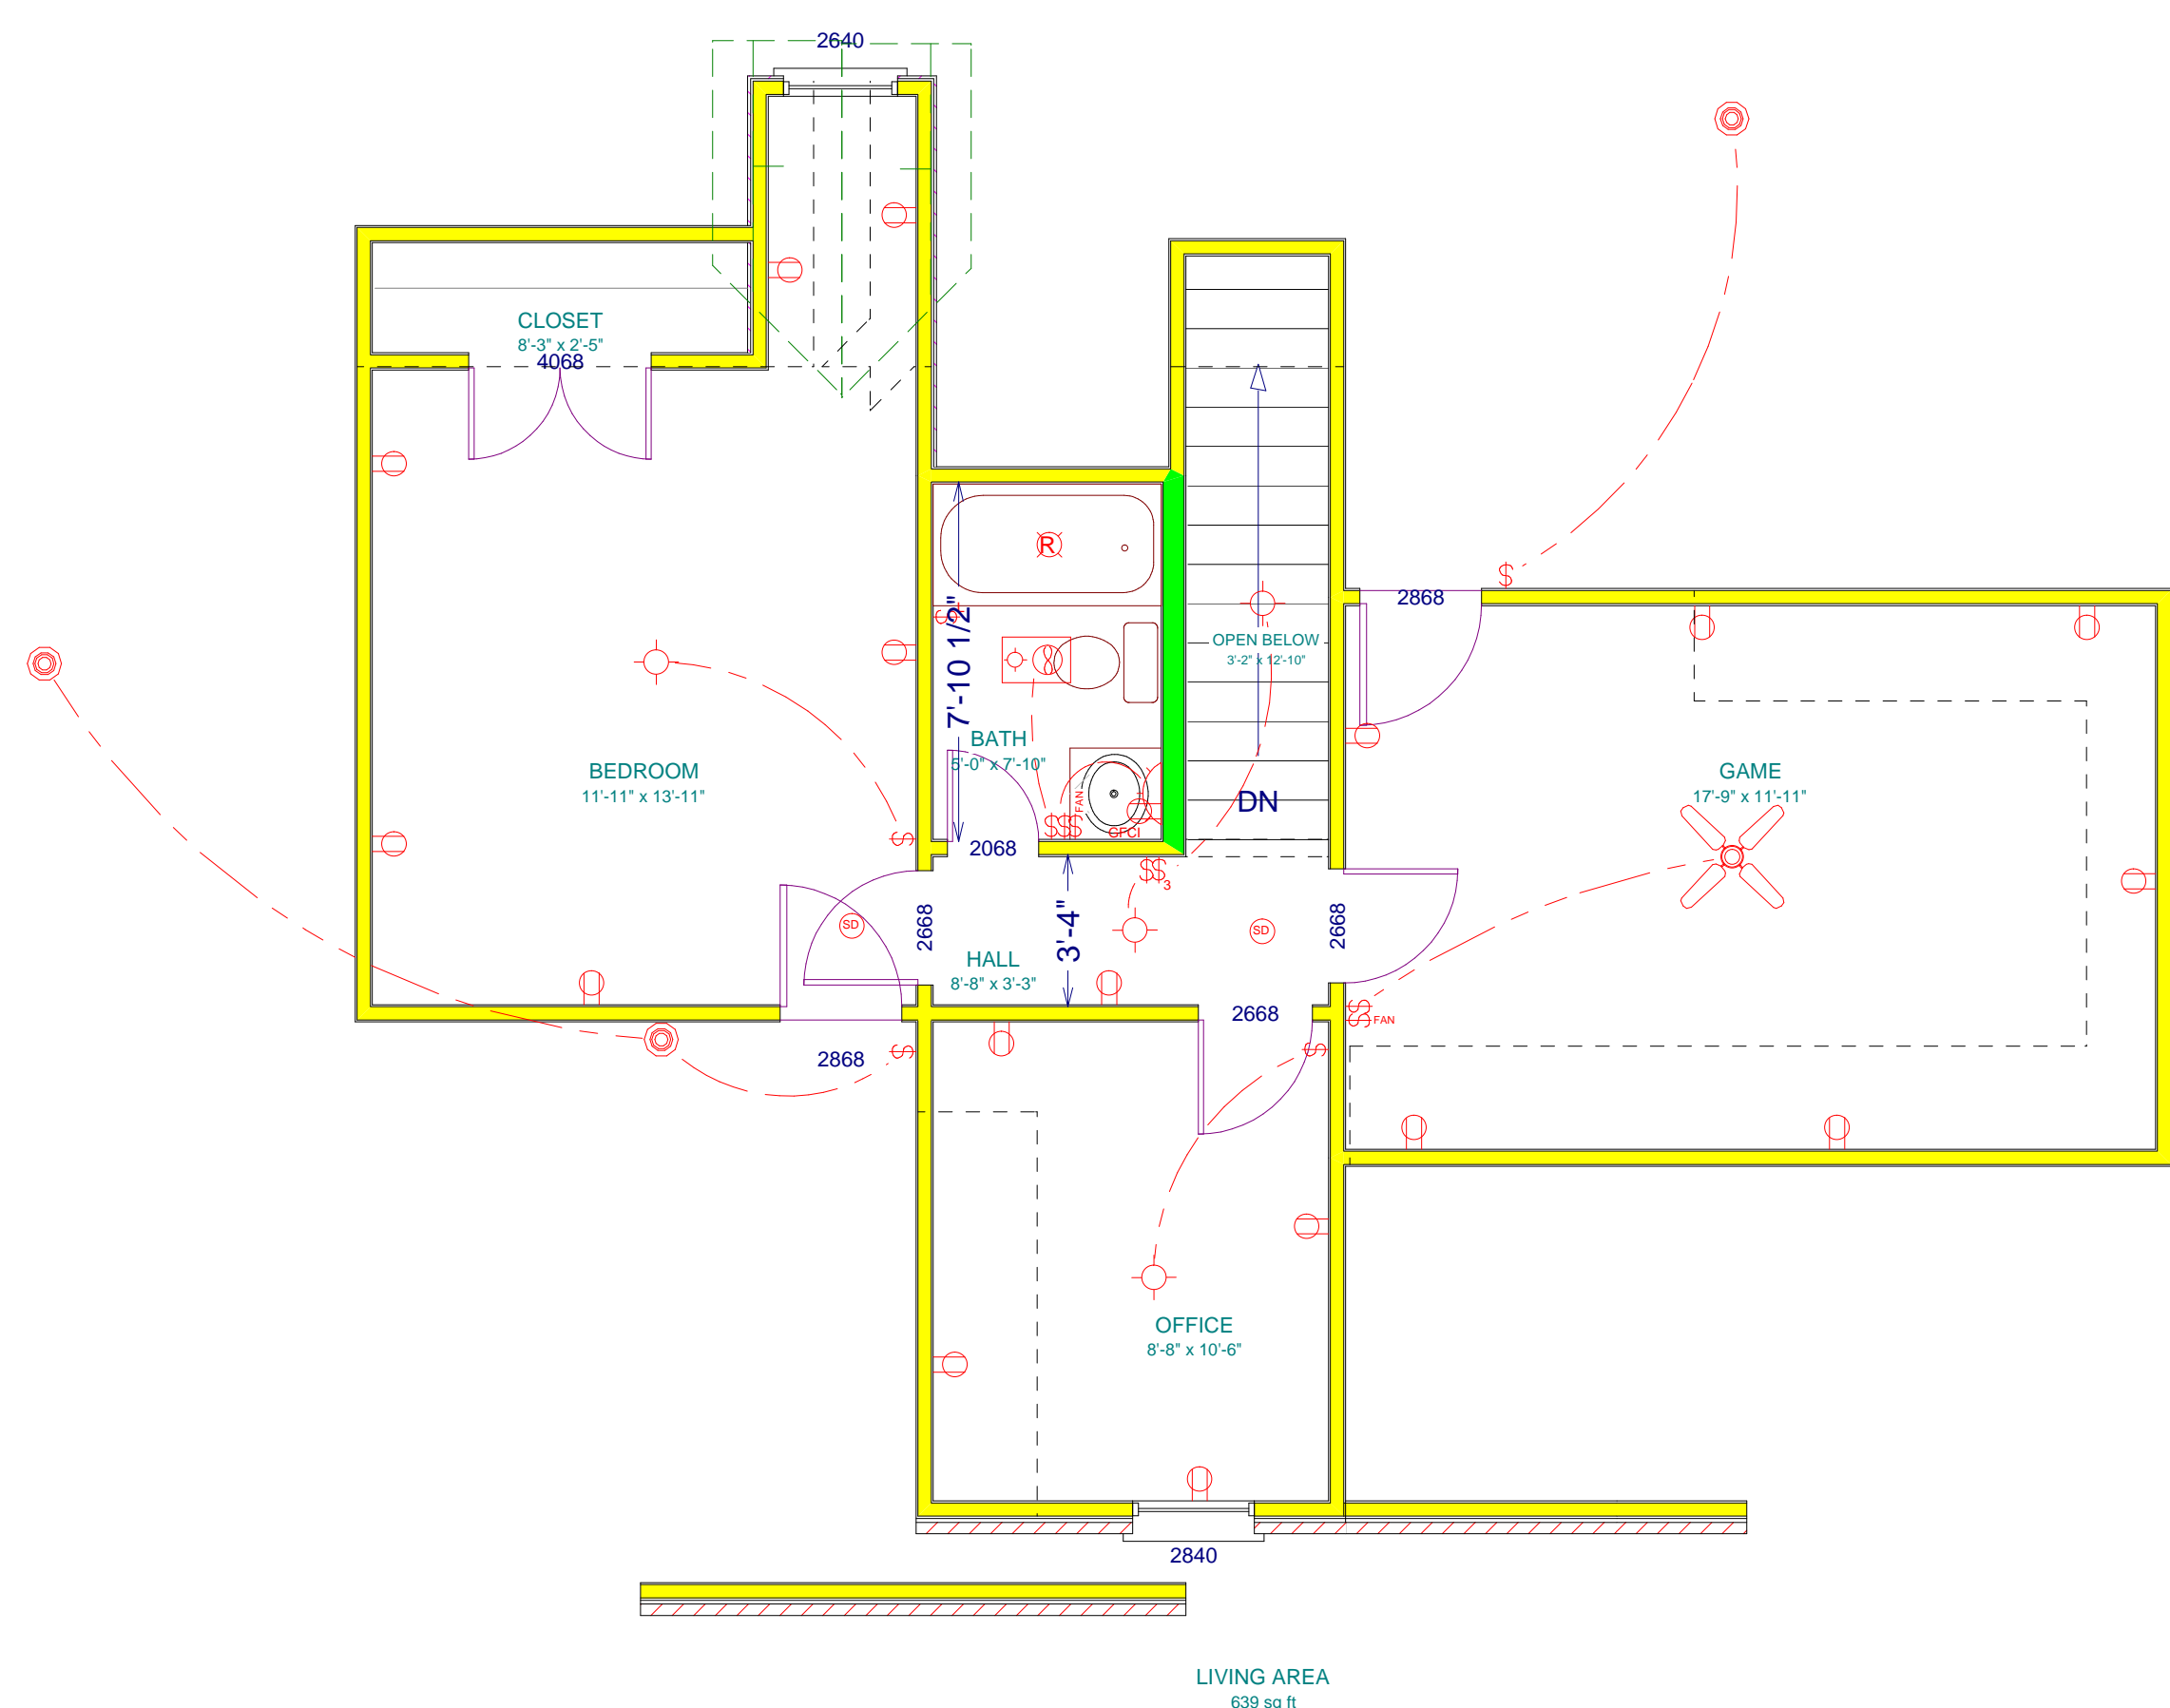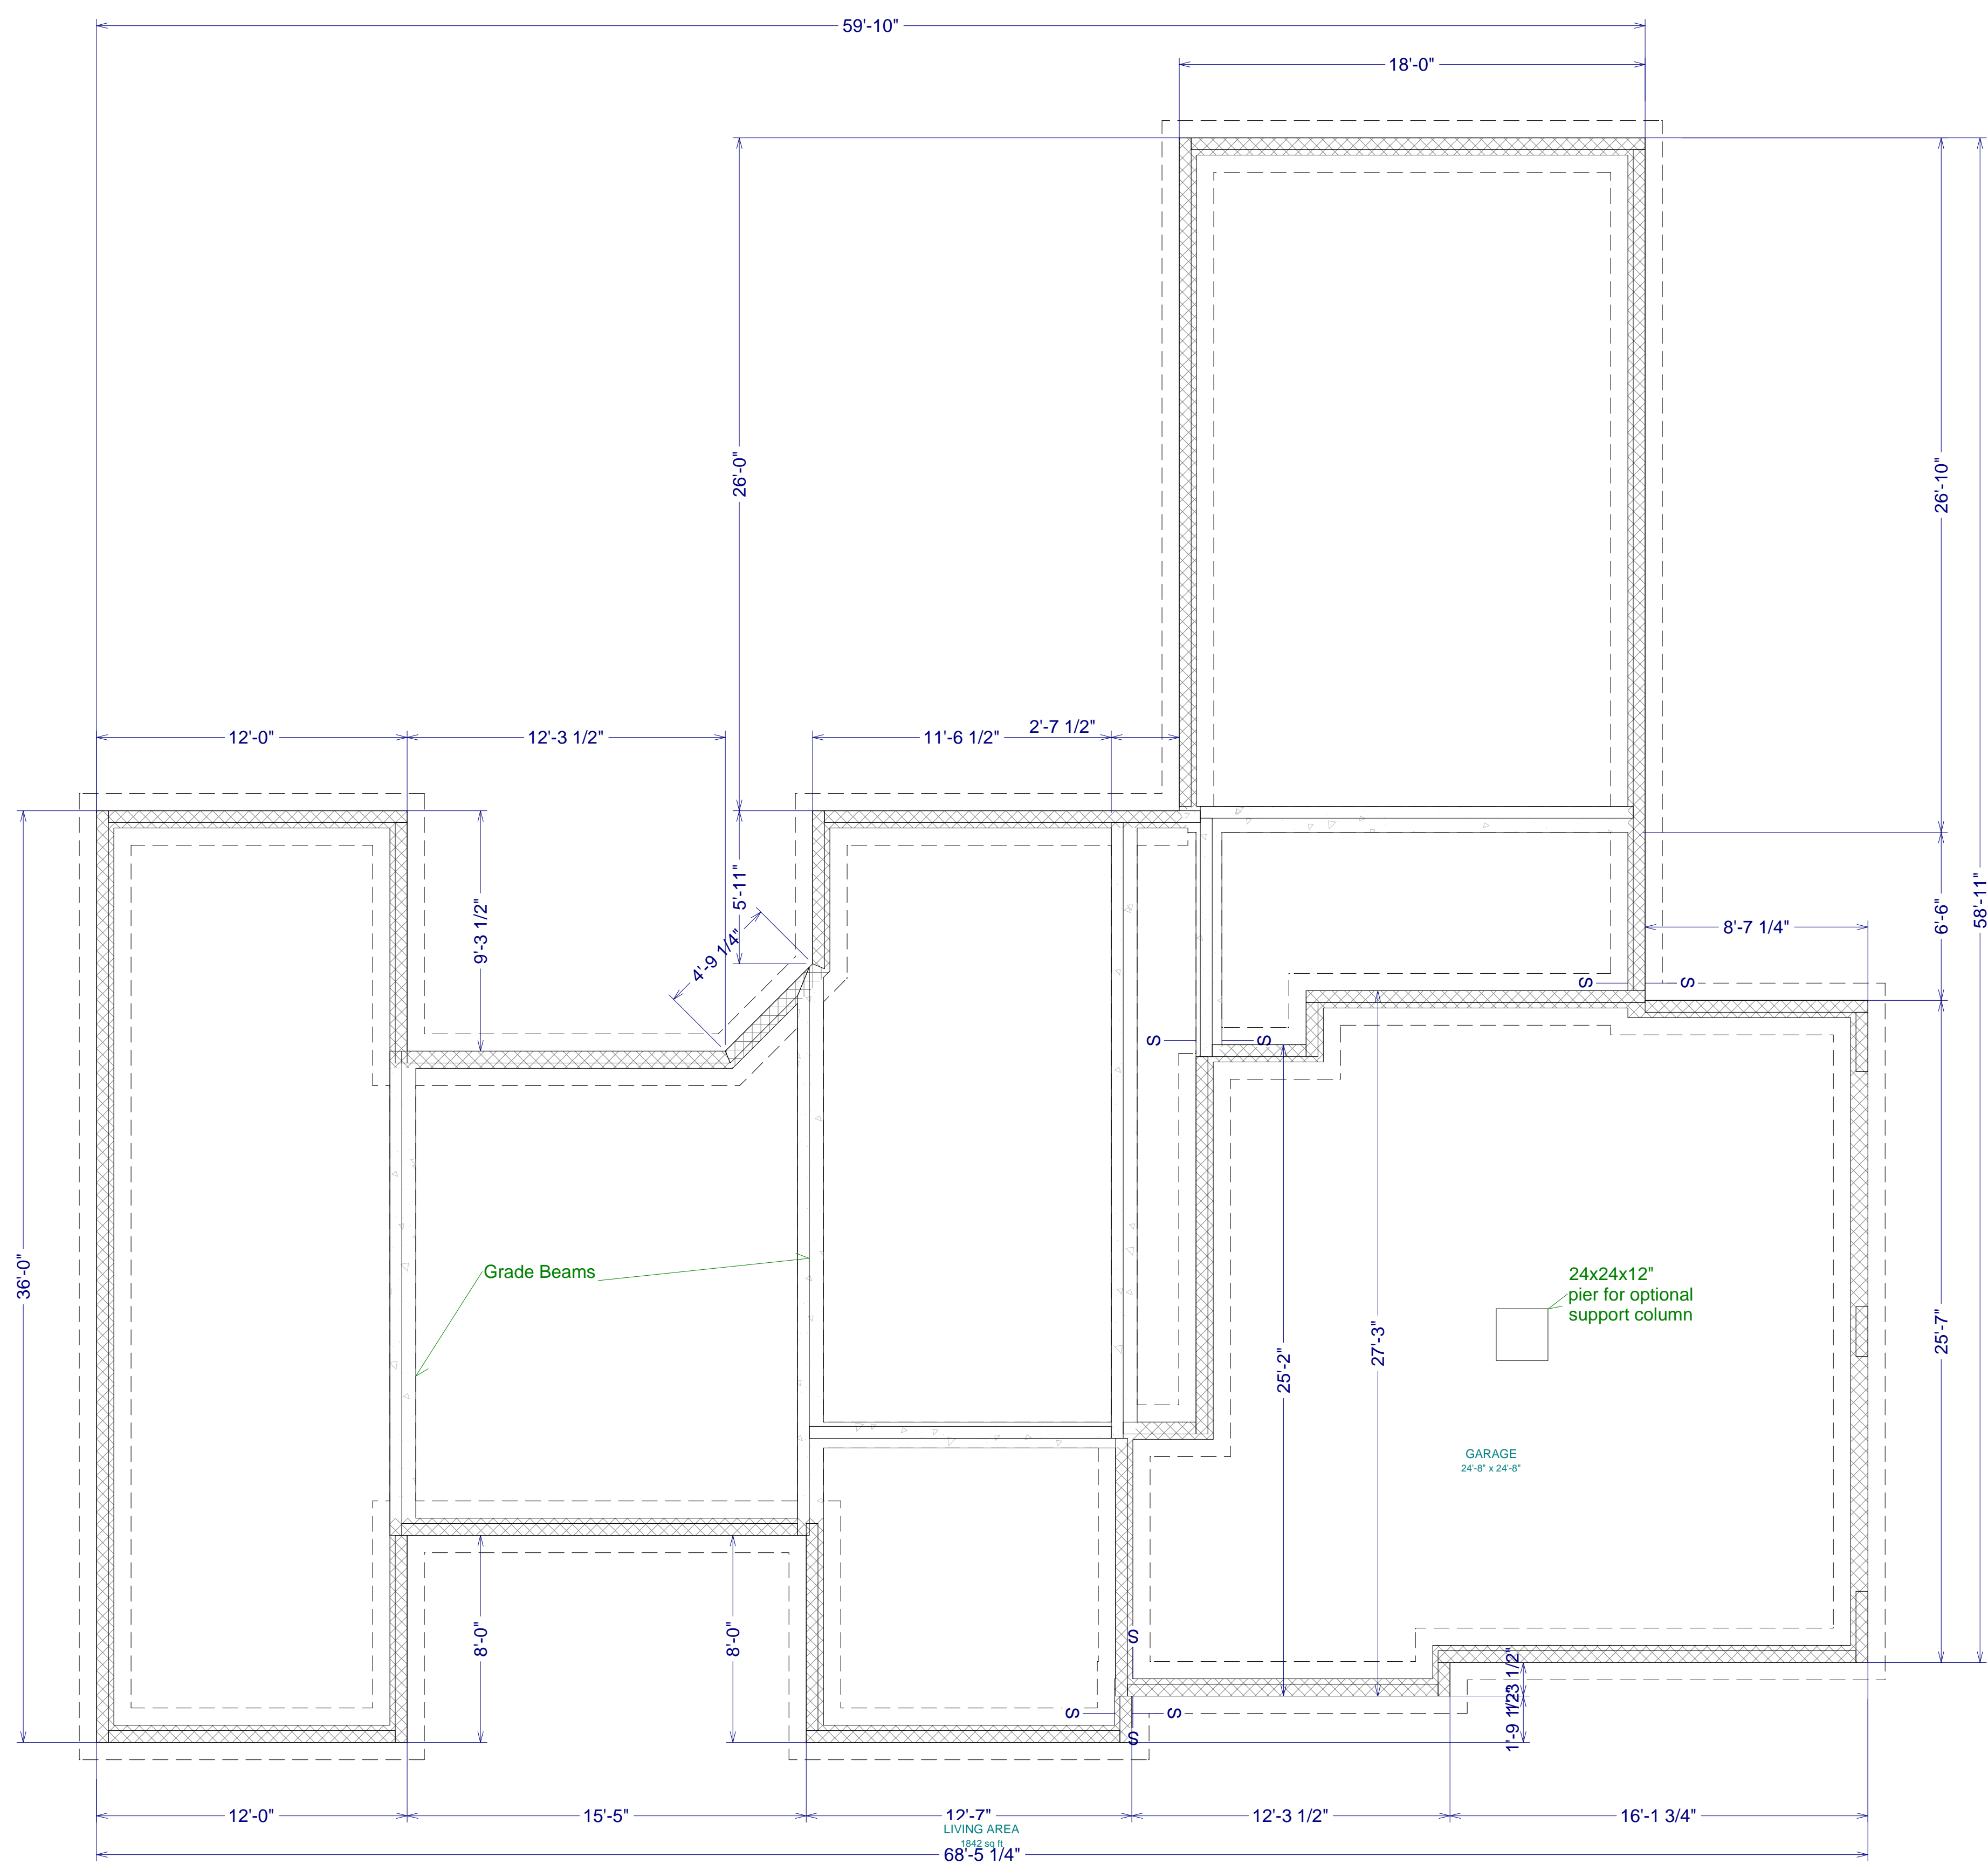

LEGEND: yellow walls = 4", green walls = 6"

IMPORTANT: To the best of my knowledge these plans are drawn to comply with owner's and/or builder's specifications. The CONTRACTOR shall verify all dimensions and attached drawings, and shall determine any structural components (i.e. grade beams, piers, support beams, lumber spans, etc.) that are necessary. BILL LYON ENTERPRISES is not liable for errors once construction has begun. While every effort has been made in the preparation of this plan to avoid mistakes, the maker can not guarantee against human error.

Page: Foundation & Second Floor
 Title: THarris 01
 For: T Harris
 Date: 1/12/07

Bill Lyon Enterprises plans@BillLyon.com
 1385 HWY 305 N Wk: 662-893-3395
 Olive Branch, MS 38654 Fax: 901-328-4747







FRONT



REAR

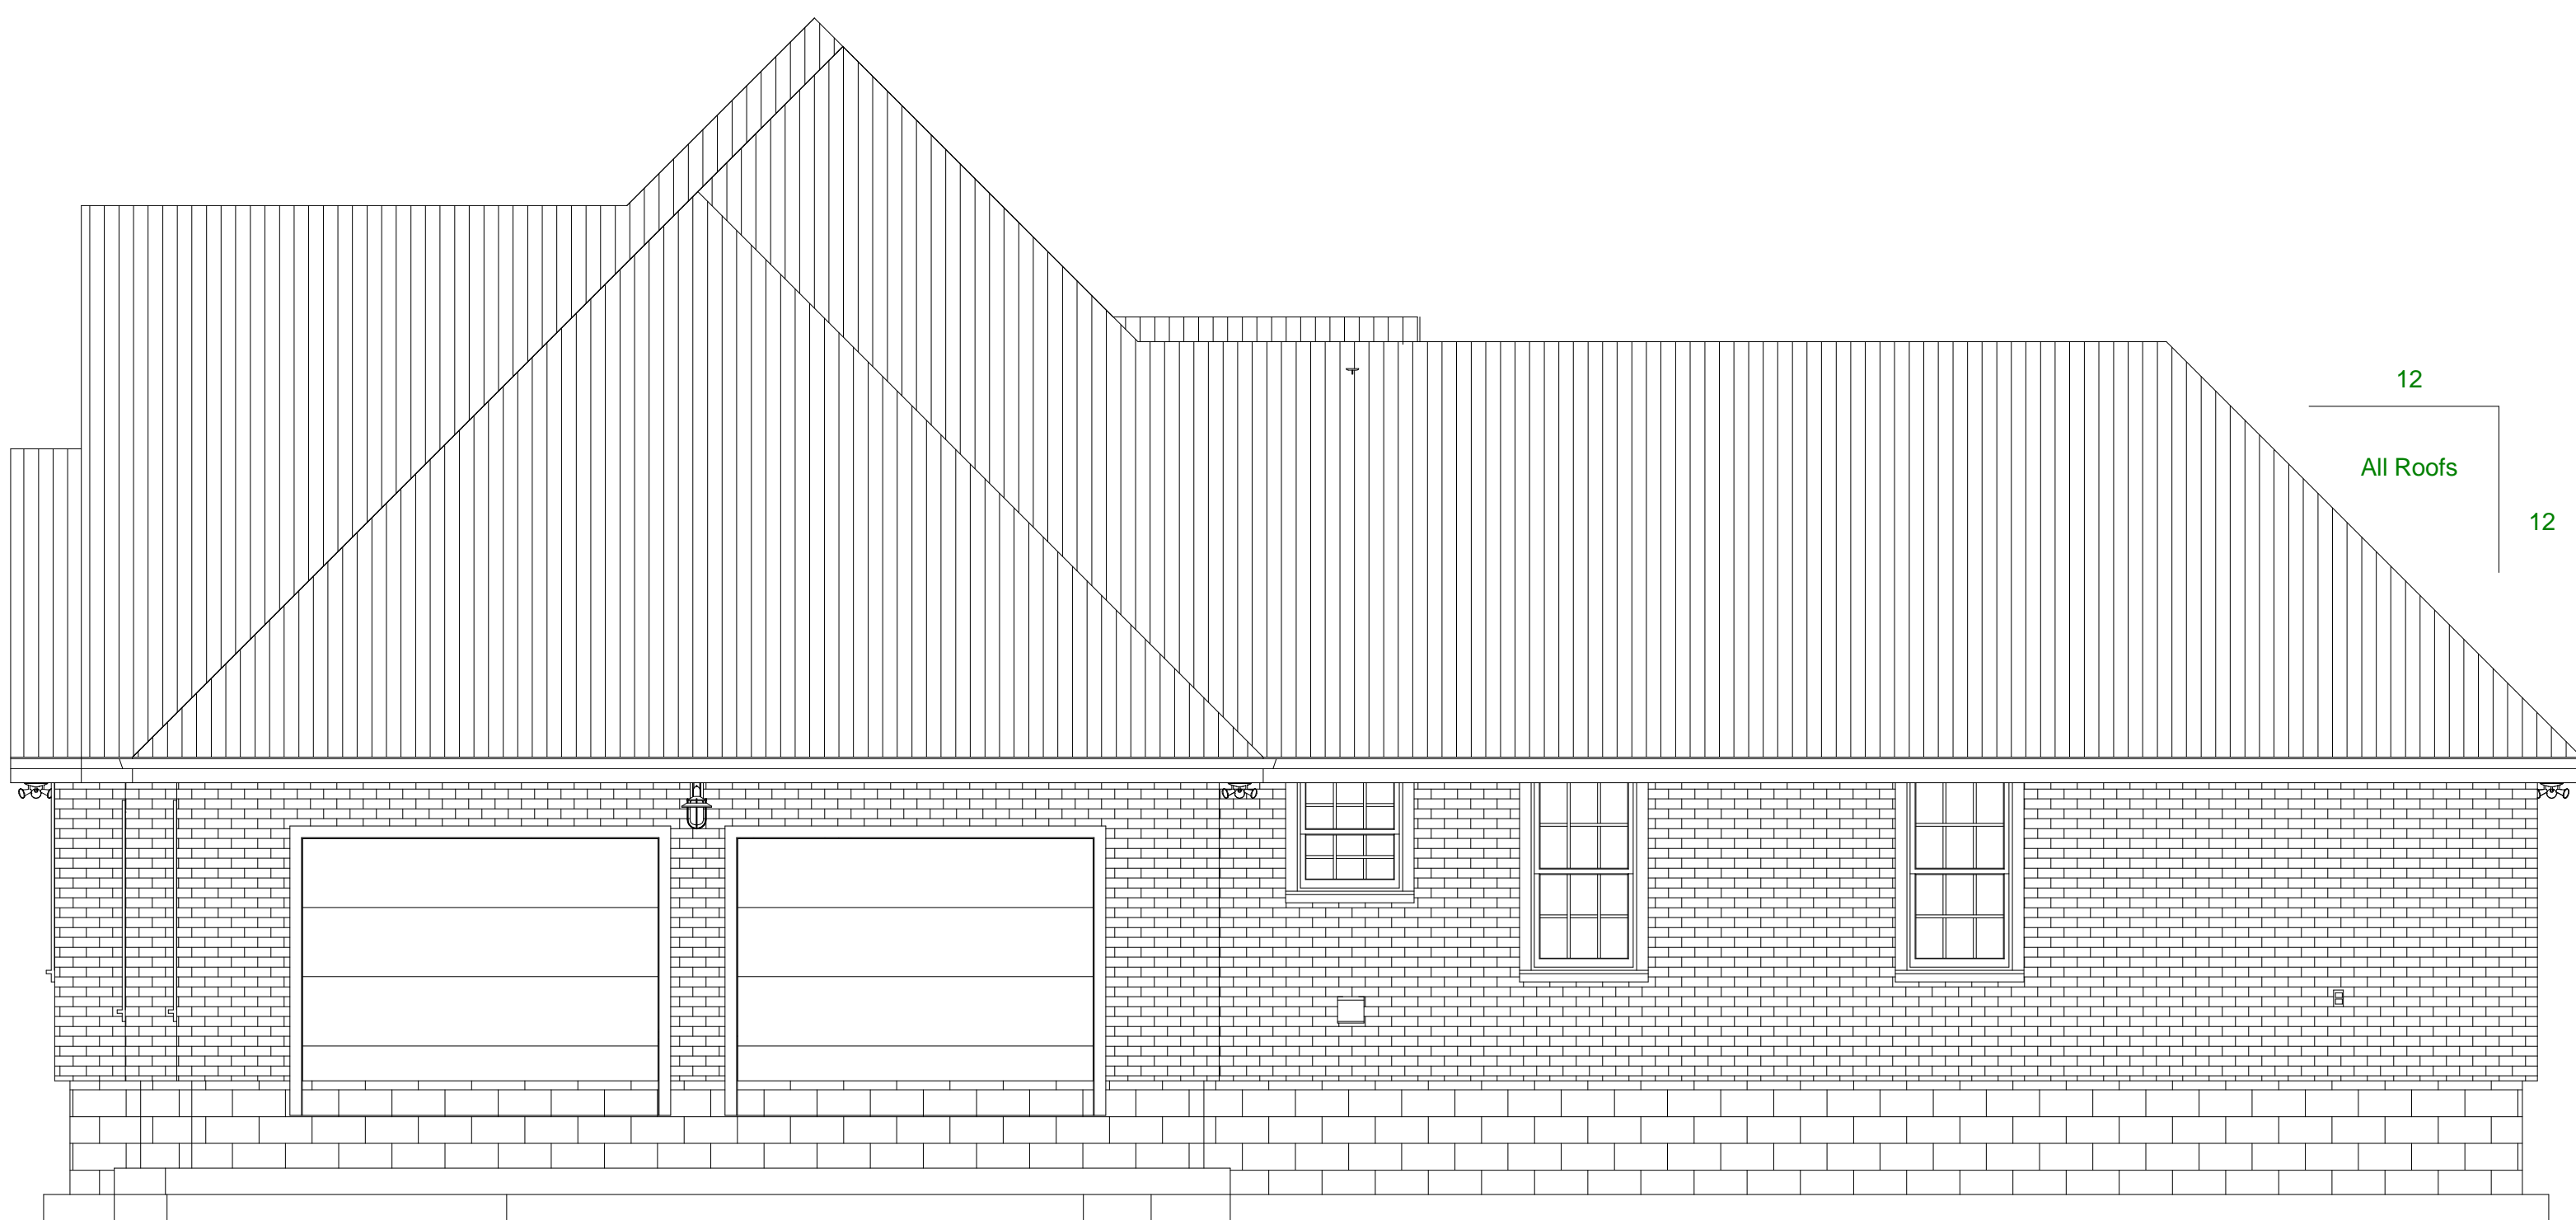

RIGHT SIDE

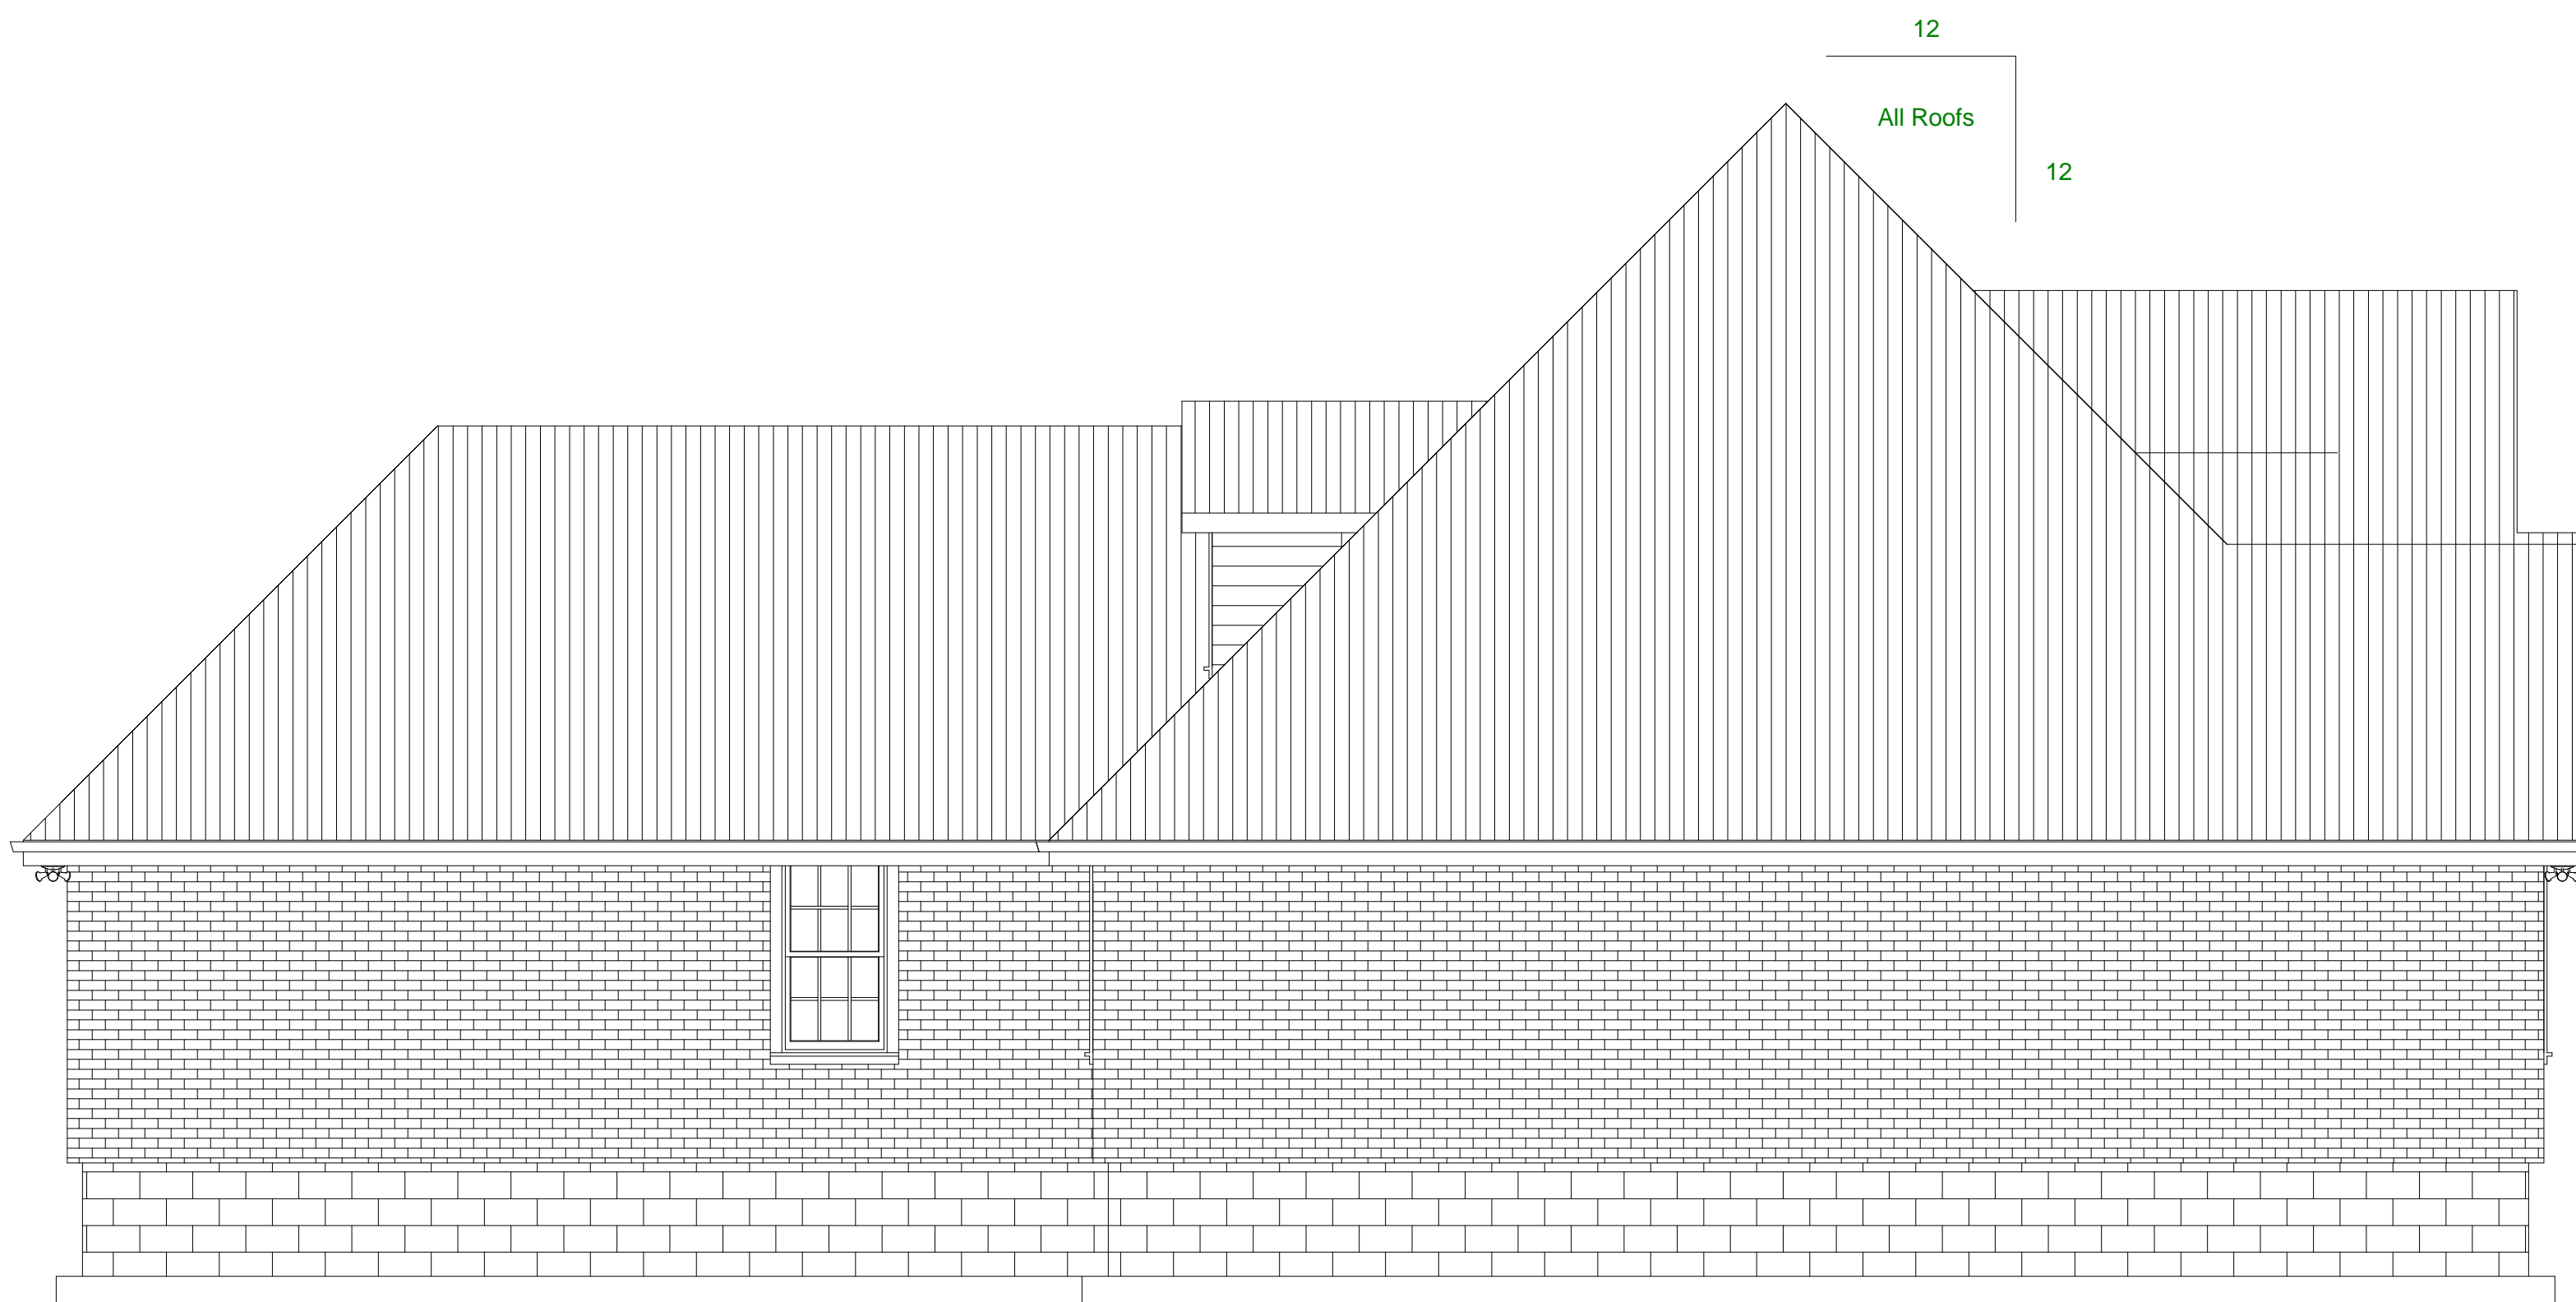

LEFT SIDE


LEGEND: yellow walls = 4", green walls = 6"

IMPORTANT: To the best of my knowledge these plans are drawn to comply with owner's and/or builder's specifications. The CONTRACTOR shall verify all dimensions and attached drawings, and shall determine any structural components (i.e. grade beams, piers, support beams, lumber spans, etc.) that are necessary. BILL LYON ENTERPRISES is not liable for errors once construction has begun. While every effort has been made in the preparation of this plan to avoid mistakes, the maker can not guarantee against human error.


Page: Elevations
Title: THarris 01
For: T Harris
Date: 1/12/07

Bill Lyon Enterprises plans@BillLyon.com
1385 HWY 305 N Wk: 662-893-3395
Olive Branch, MS 38654 Fax: 901-328-4747




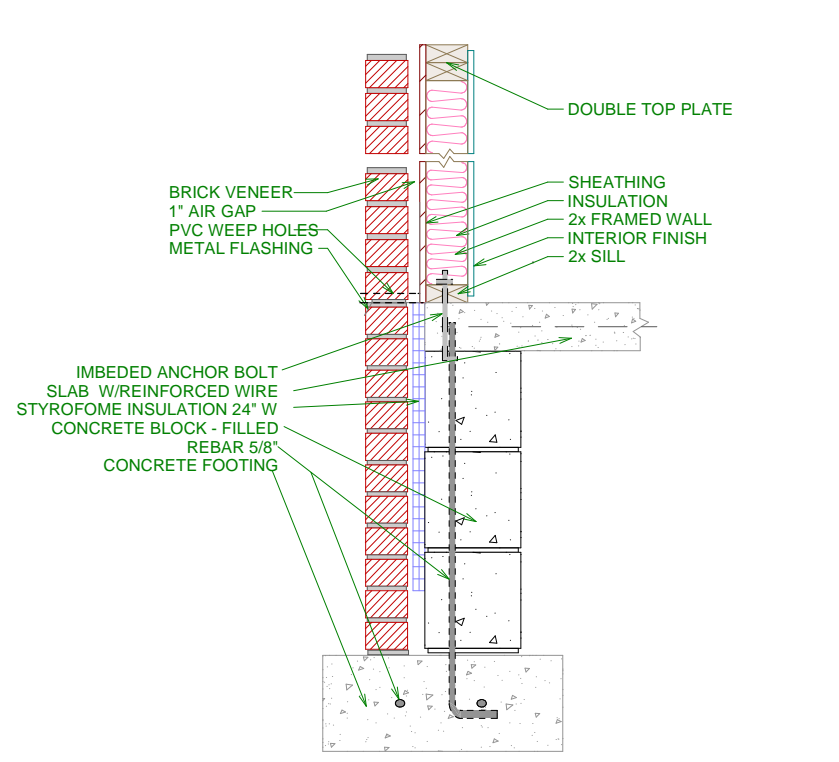


Brick Wall on Footing with Slab Floor

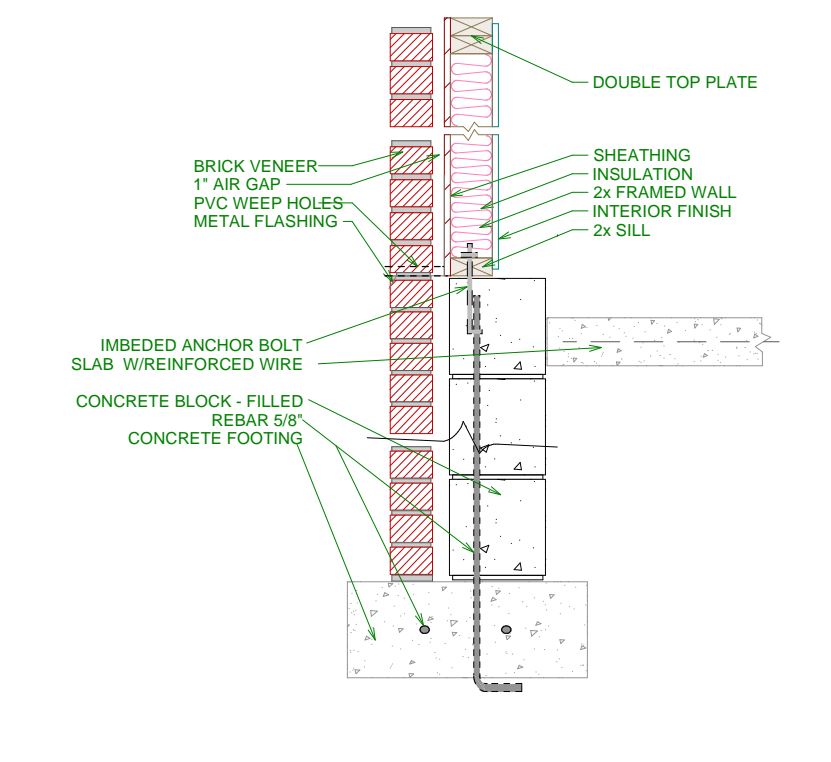



Brick Wall on Footing of Garage

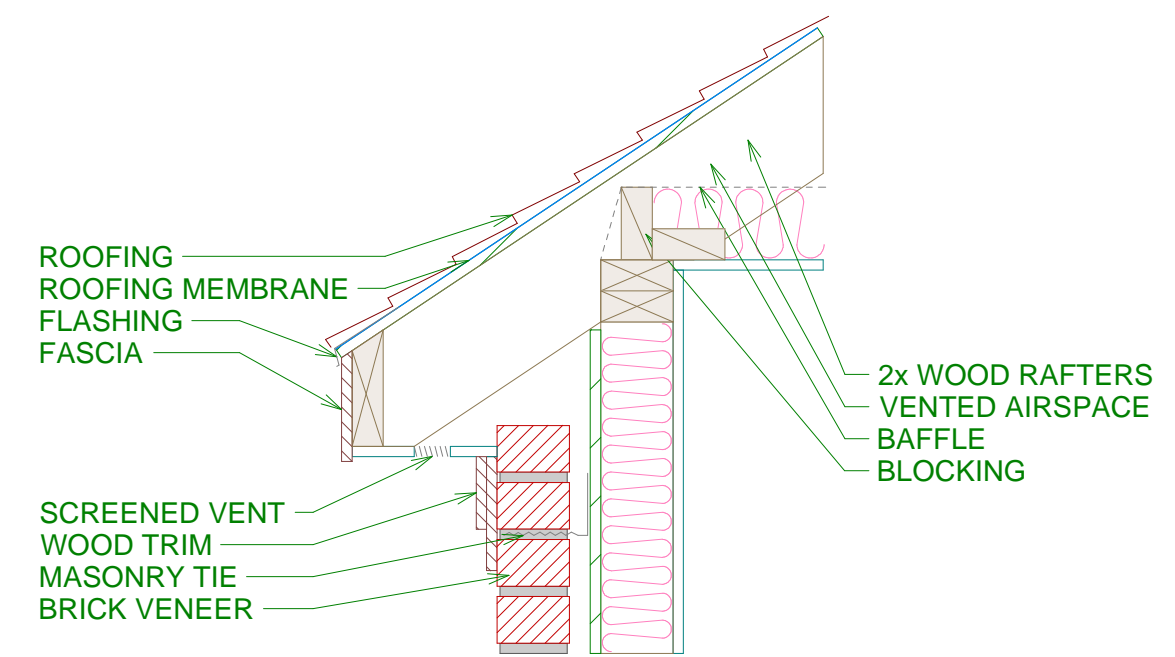

Eave at Brick Veneer
(print at 1" = 1')

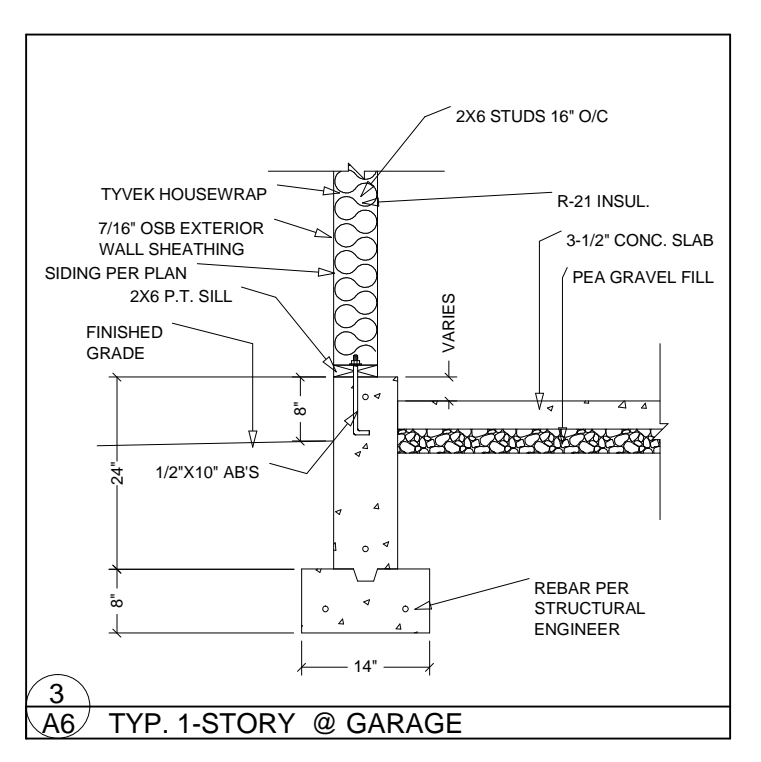


TYP. 1-STORY @ GARAGE

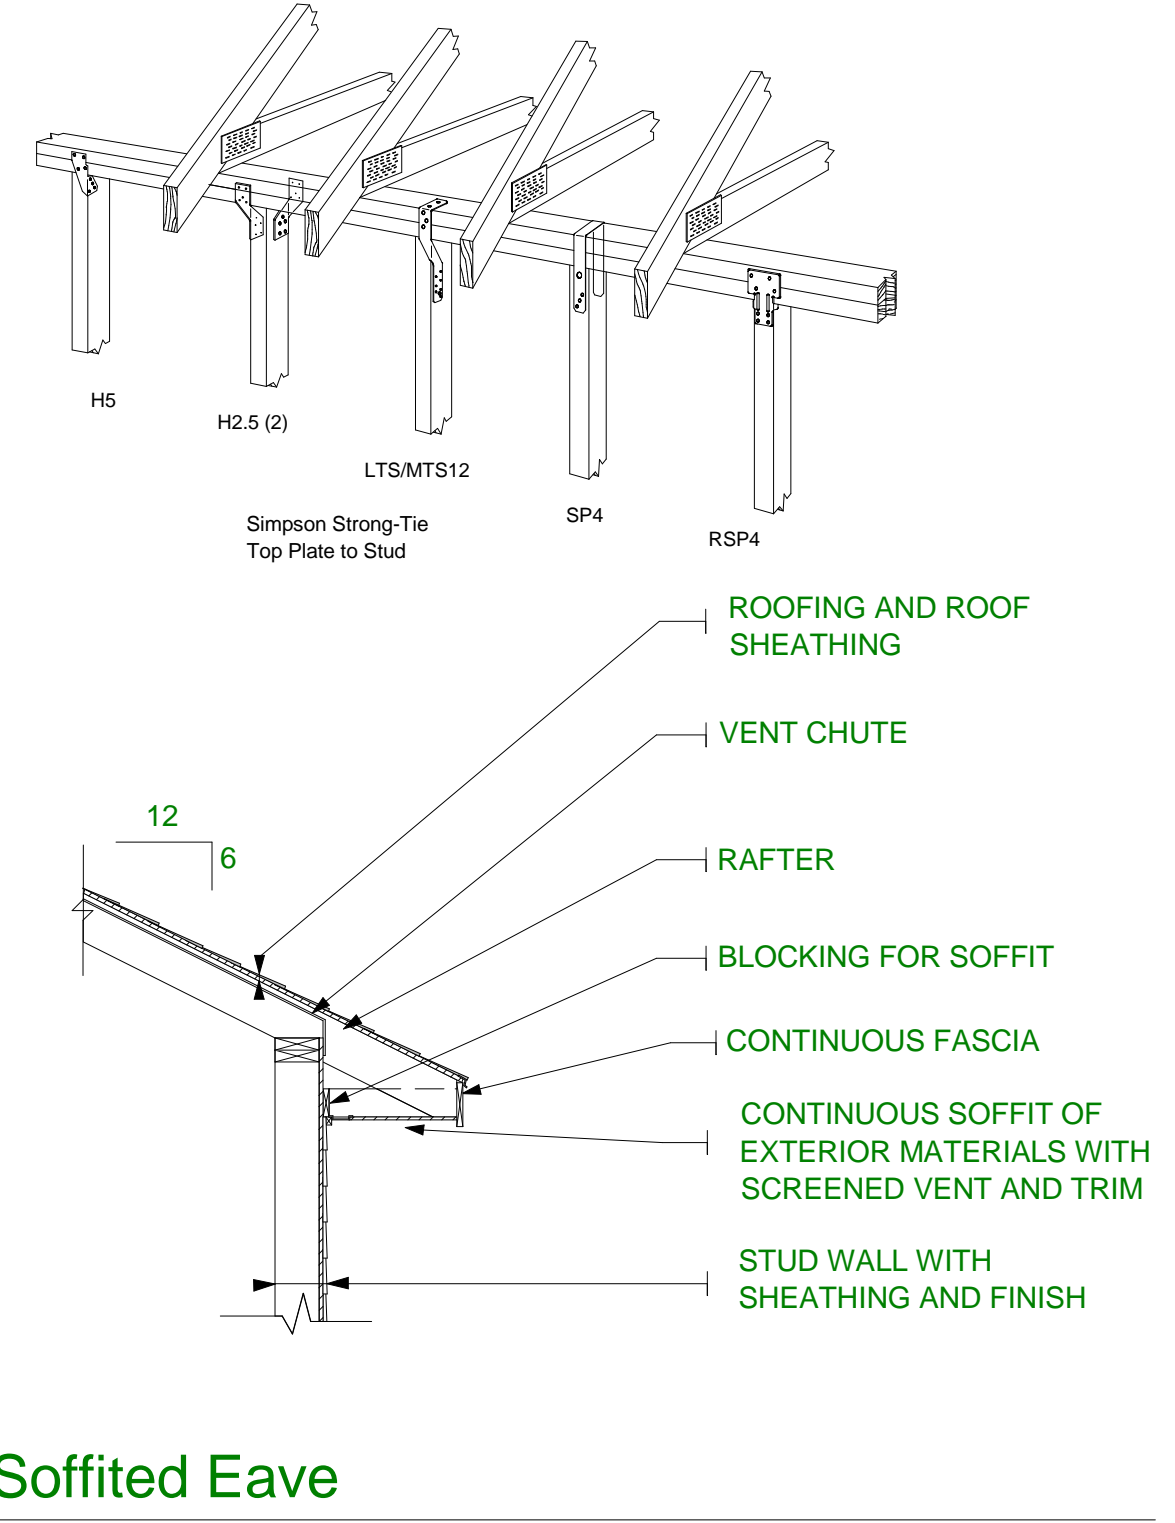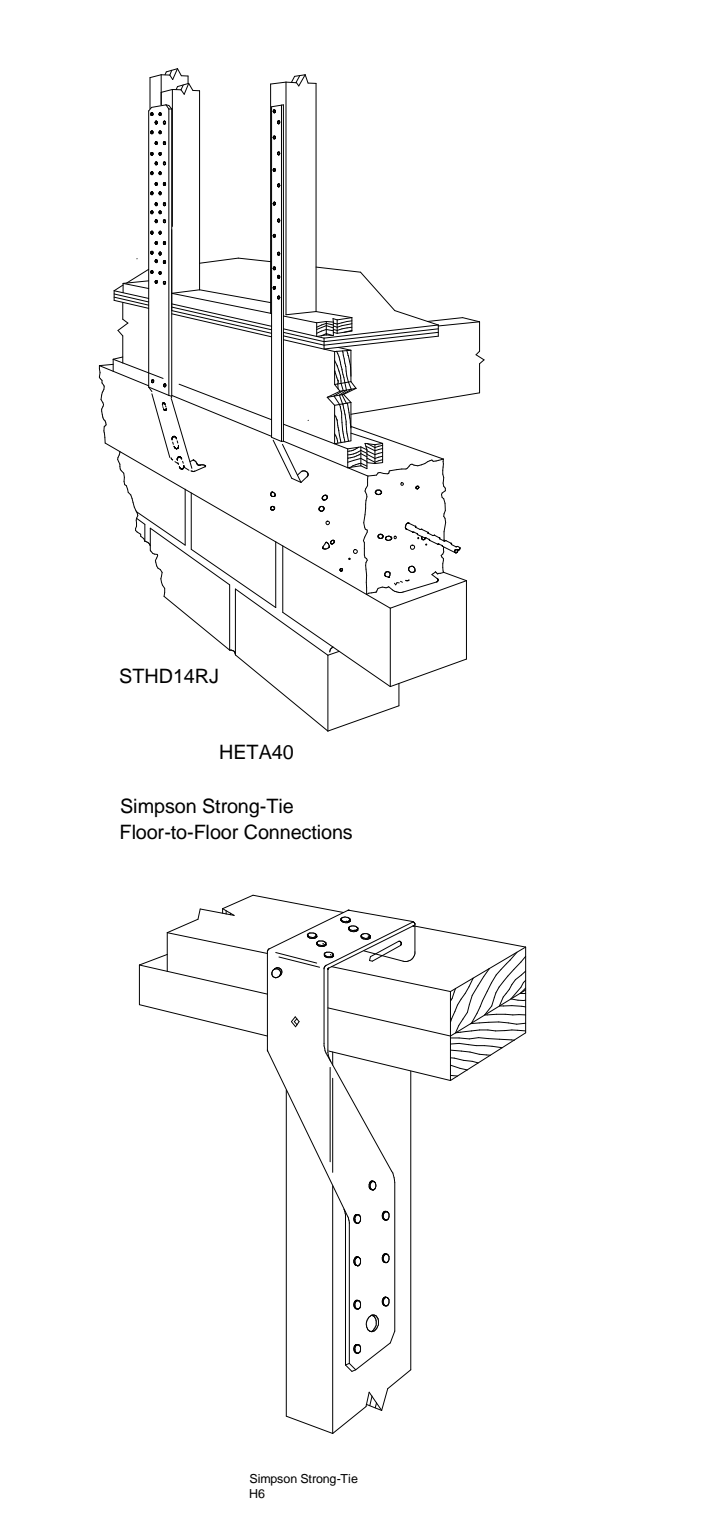


Soffited Eave

TYP Details ABOVE LINE


TYP Details ABOVE LINE

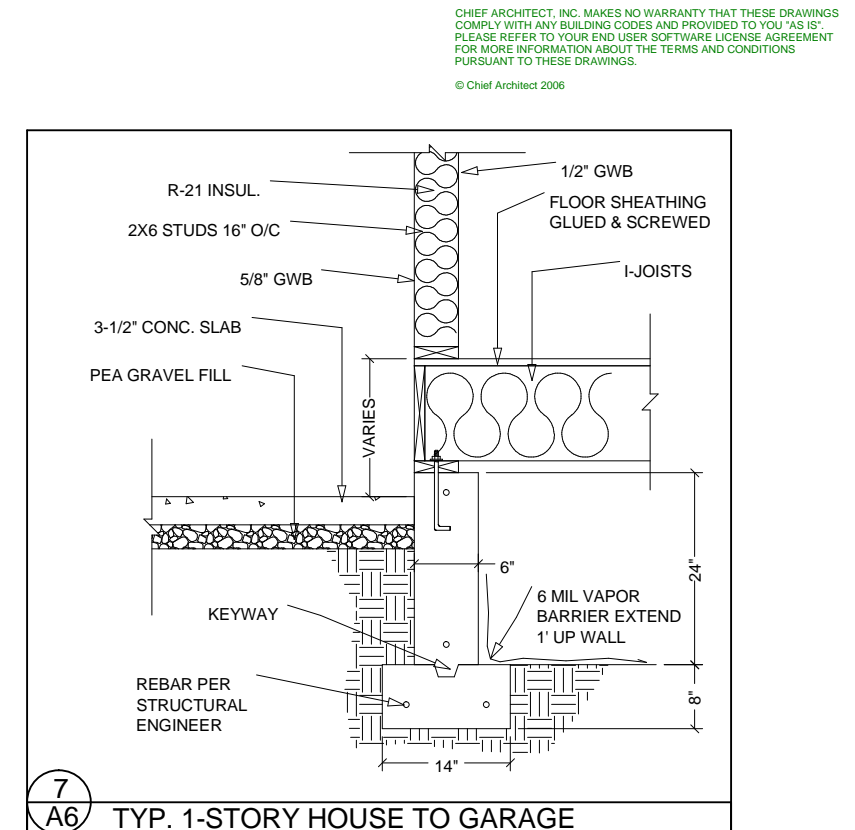

TYP. 1-STORY HOUSE TO GARAGE

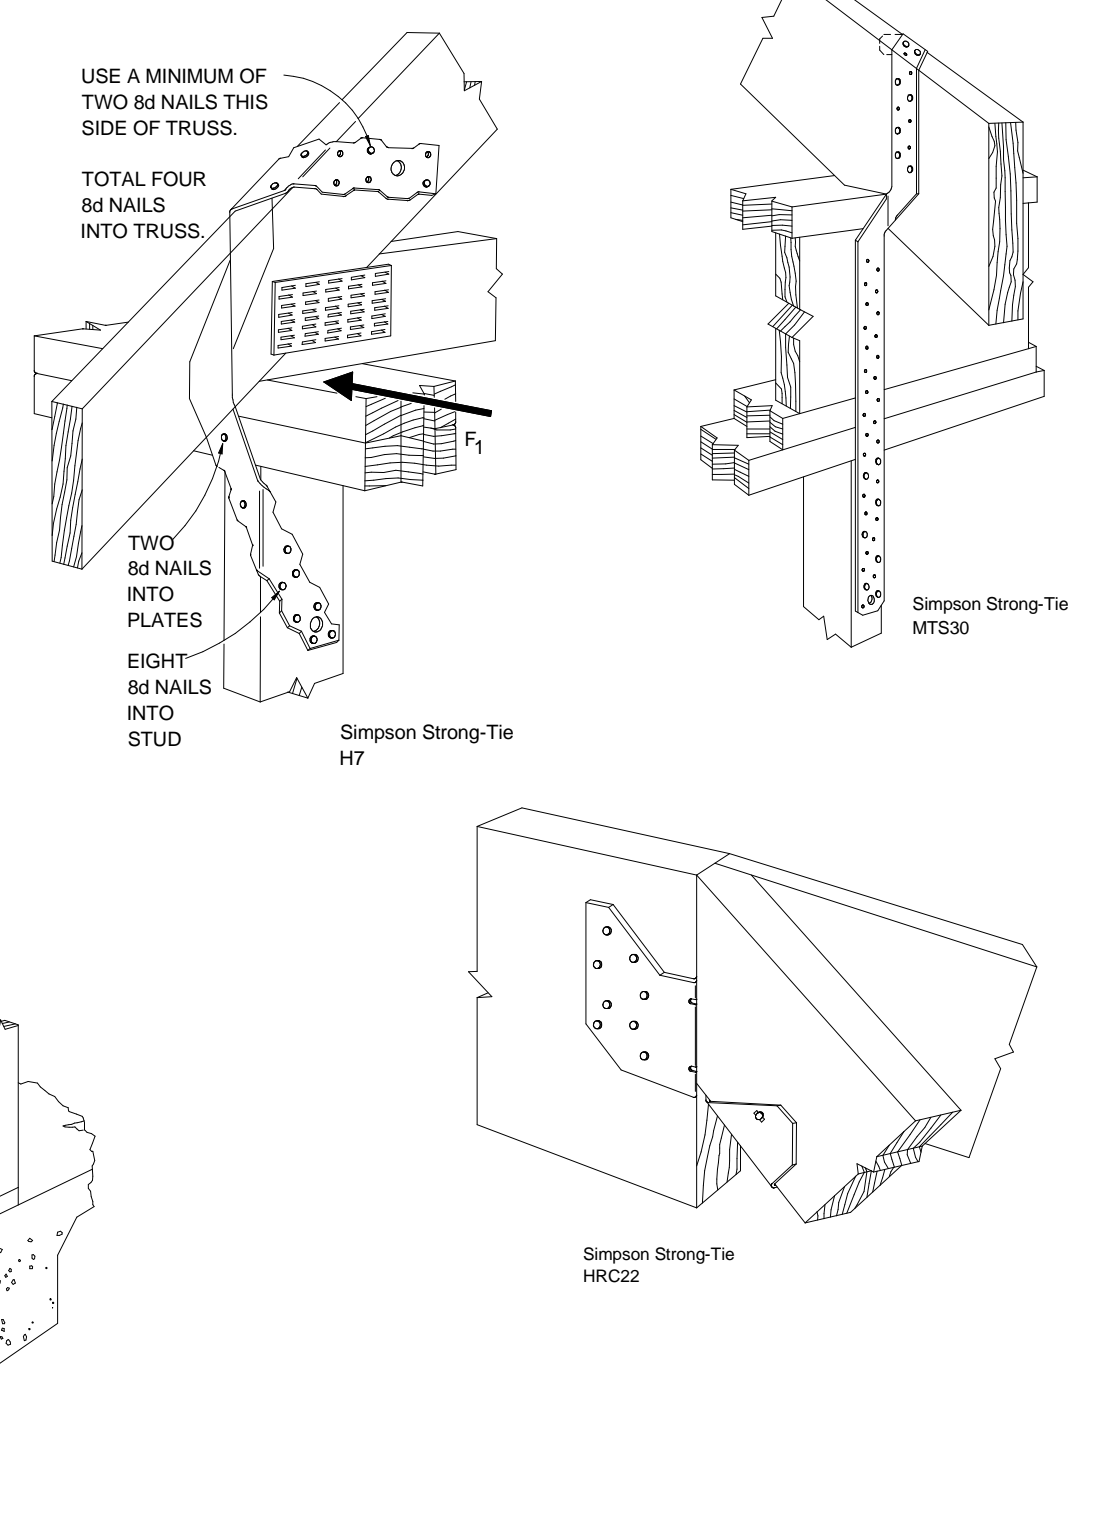

TYP Details ABOVE LINE

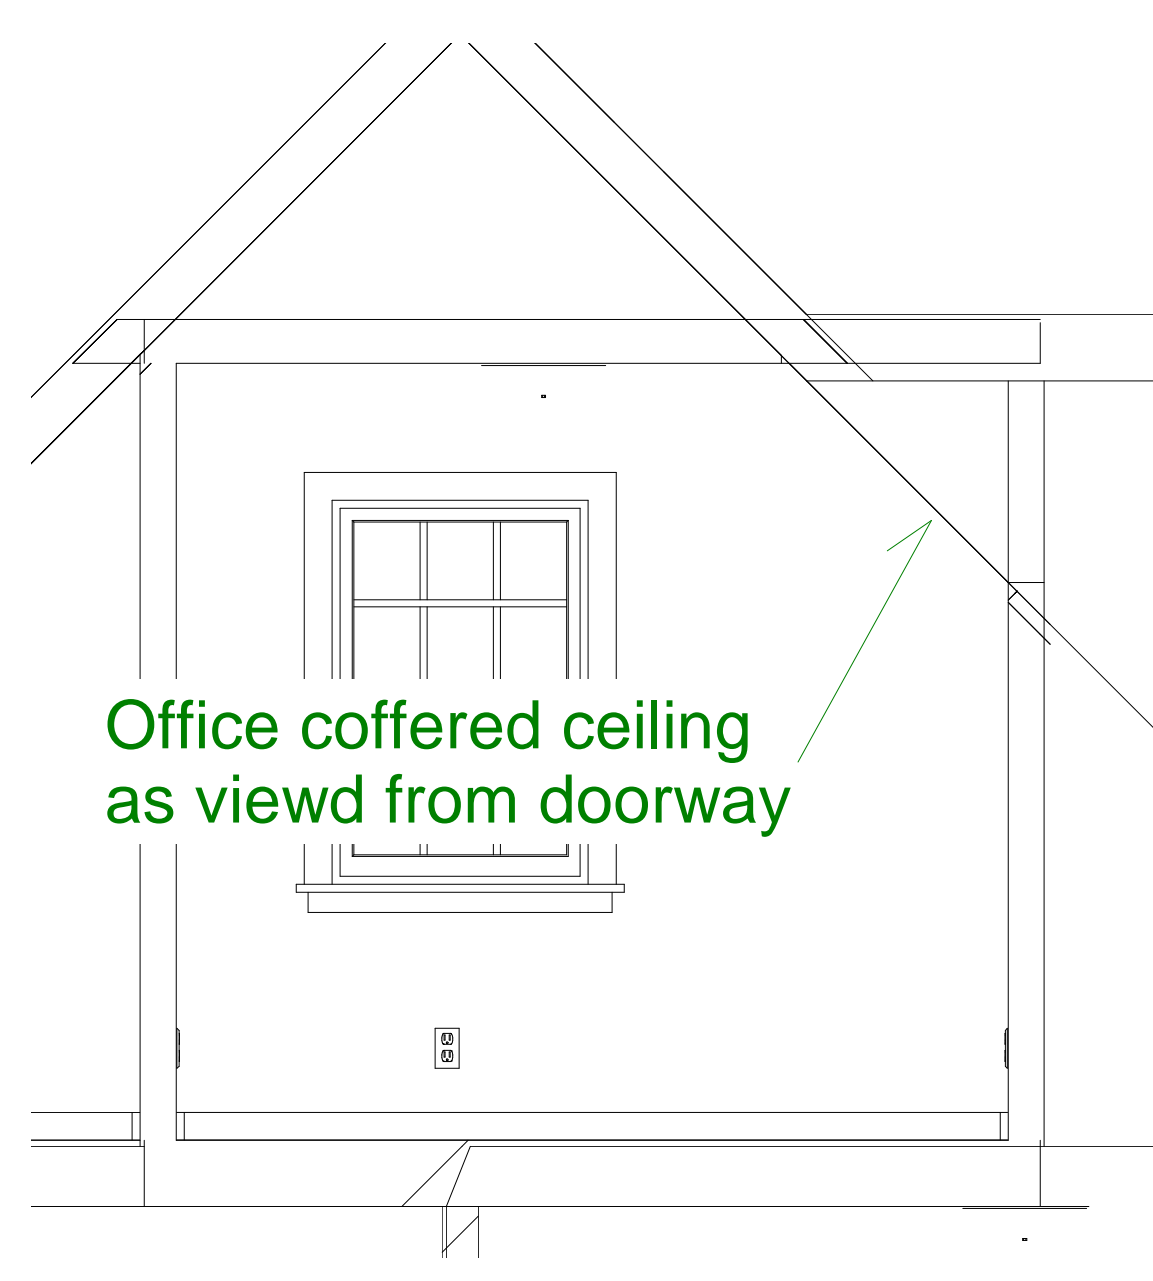

Office coffered ceiling as viewed from doorway



Coffered Ceiling in Game Room as viewed from doorway



Stairway view from kitchen

LEGEND: yellow walls = 4", green walls = 6"

IMPORTANT: To the best of my knowledge these plans are drawn to comply with owner's and/or builder's specifications. The CONTRACTOR shall verify all dimensions and attached drawings, and shall determine any structural components (i.e. grade beams, piers, support beams, lumber spans, etc.) that are necessary. BILL LYON ENTERPRISES is not liable for errors once construction has begun. While every effort has been made in the preparation of this plan to avoid mistakes, the maker can not guarantee against human error.